

Department of
**Enterprise, Trade
and Investment**



Utility Regulator
ELECTRICITY GAS WATER

**Study into Potential Extension of Natural Gas
and Related Services in Northern Ireland**


DUNGANNON
Distribution System Maps
SCALE – 1:5000

DRAWING NO's: 858-DUN-001 to 858-DUN-010



**1C Montgomery House,
Castlereagh Business Park,
478 Castlereagh Road,
Belfast, BT5 6BQ.**

Tel: (0044)(0)28 9040 2000 Fax: (0044)(0)28 9079 4144

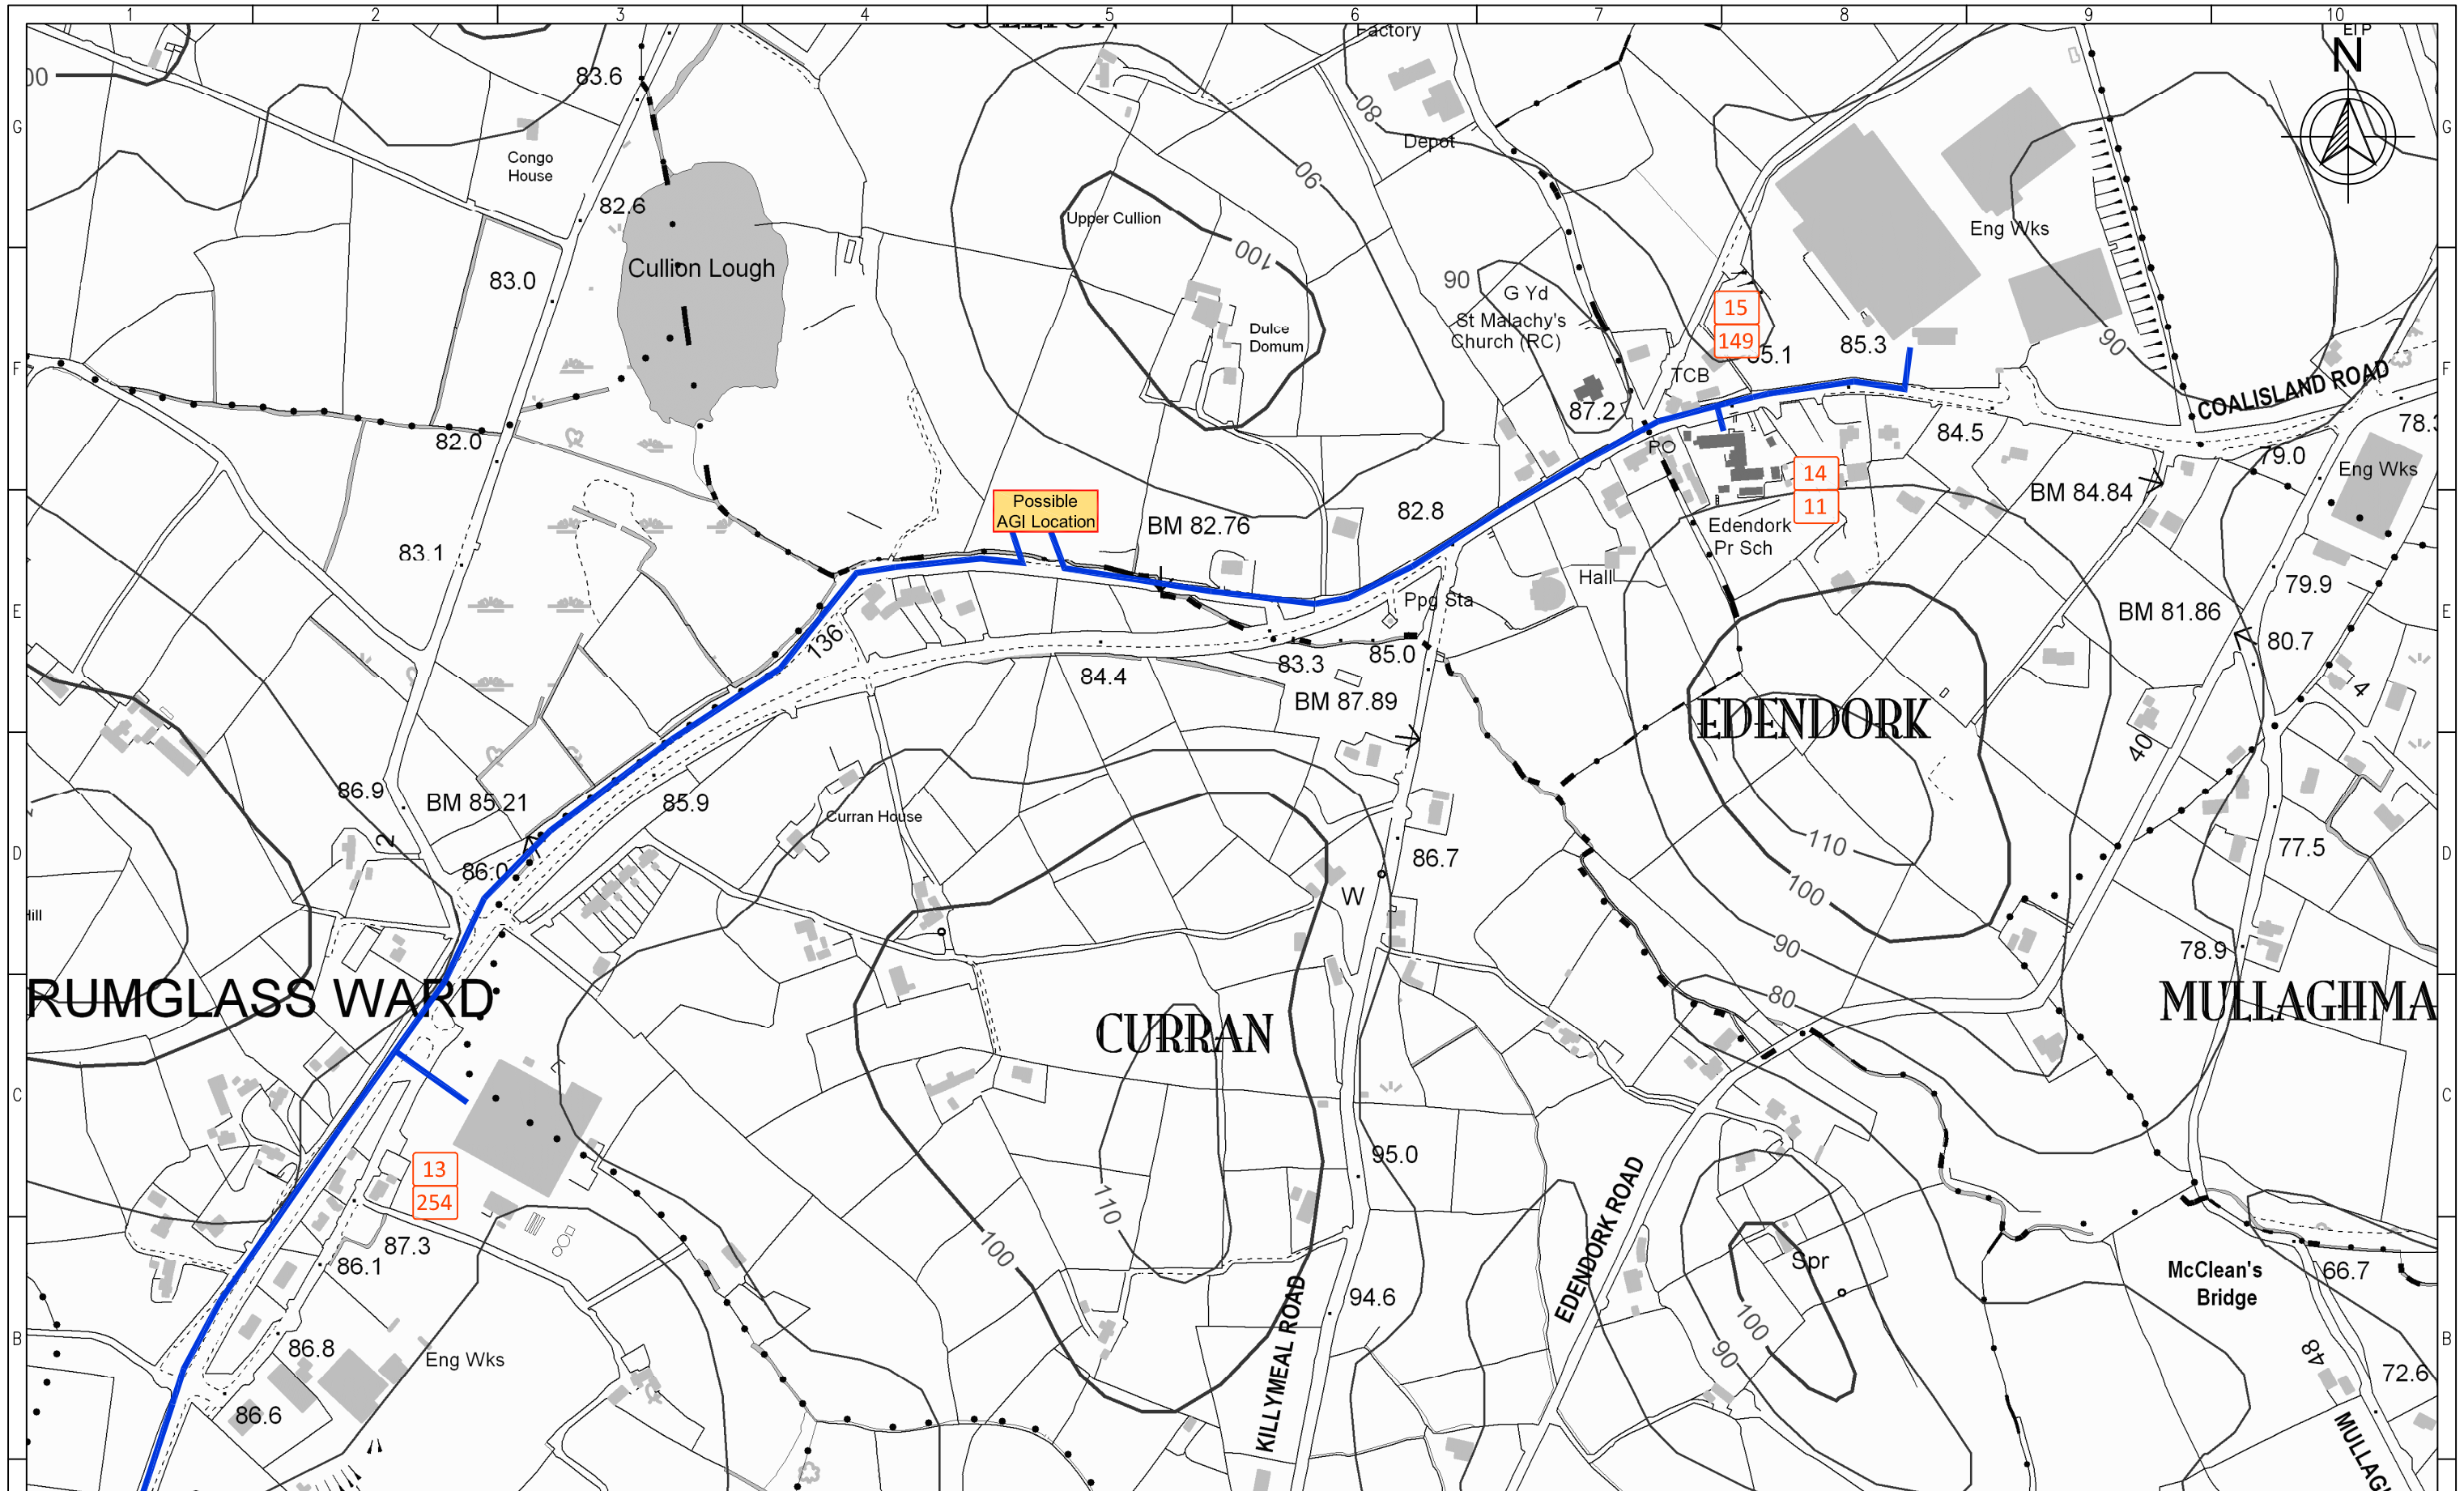

Legend:


- 01 ← Customer ID No.
- 133 ← Load (SCMH)
- Proposed Pipeline

Map Index:

858-DUN-001	
858-DUN-003	

APPROVALS		REV	REVISION
A	ENGINEER		
B	PROJECT MANAGER		
C	PROJECT DIRECTOR		
Revision		0	
		0	PRELIMINARY ISSUE

 FMA <small>FINGLETON McADAM</small>	10 Montgomery House, Castlereagh Business Park, 478 Castlereagh Road, Belfast BT5 6BQ. Tel: (0044)0(0)28 9040 2000 Fax No.: (0044)0(0)28 9079 4144	 Enterprise, Trade and Investment	 Utility Regulator
Project: N.I. GAS PIPELINES		Scale: 1:5000/A3	
DUNGANNON DISTRIBUTION SYSTEM – MAP 001		Drawing Number: 858-DUN-001	
		Status: DRAFT	
		Sheet: 1 of: 1	

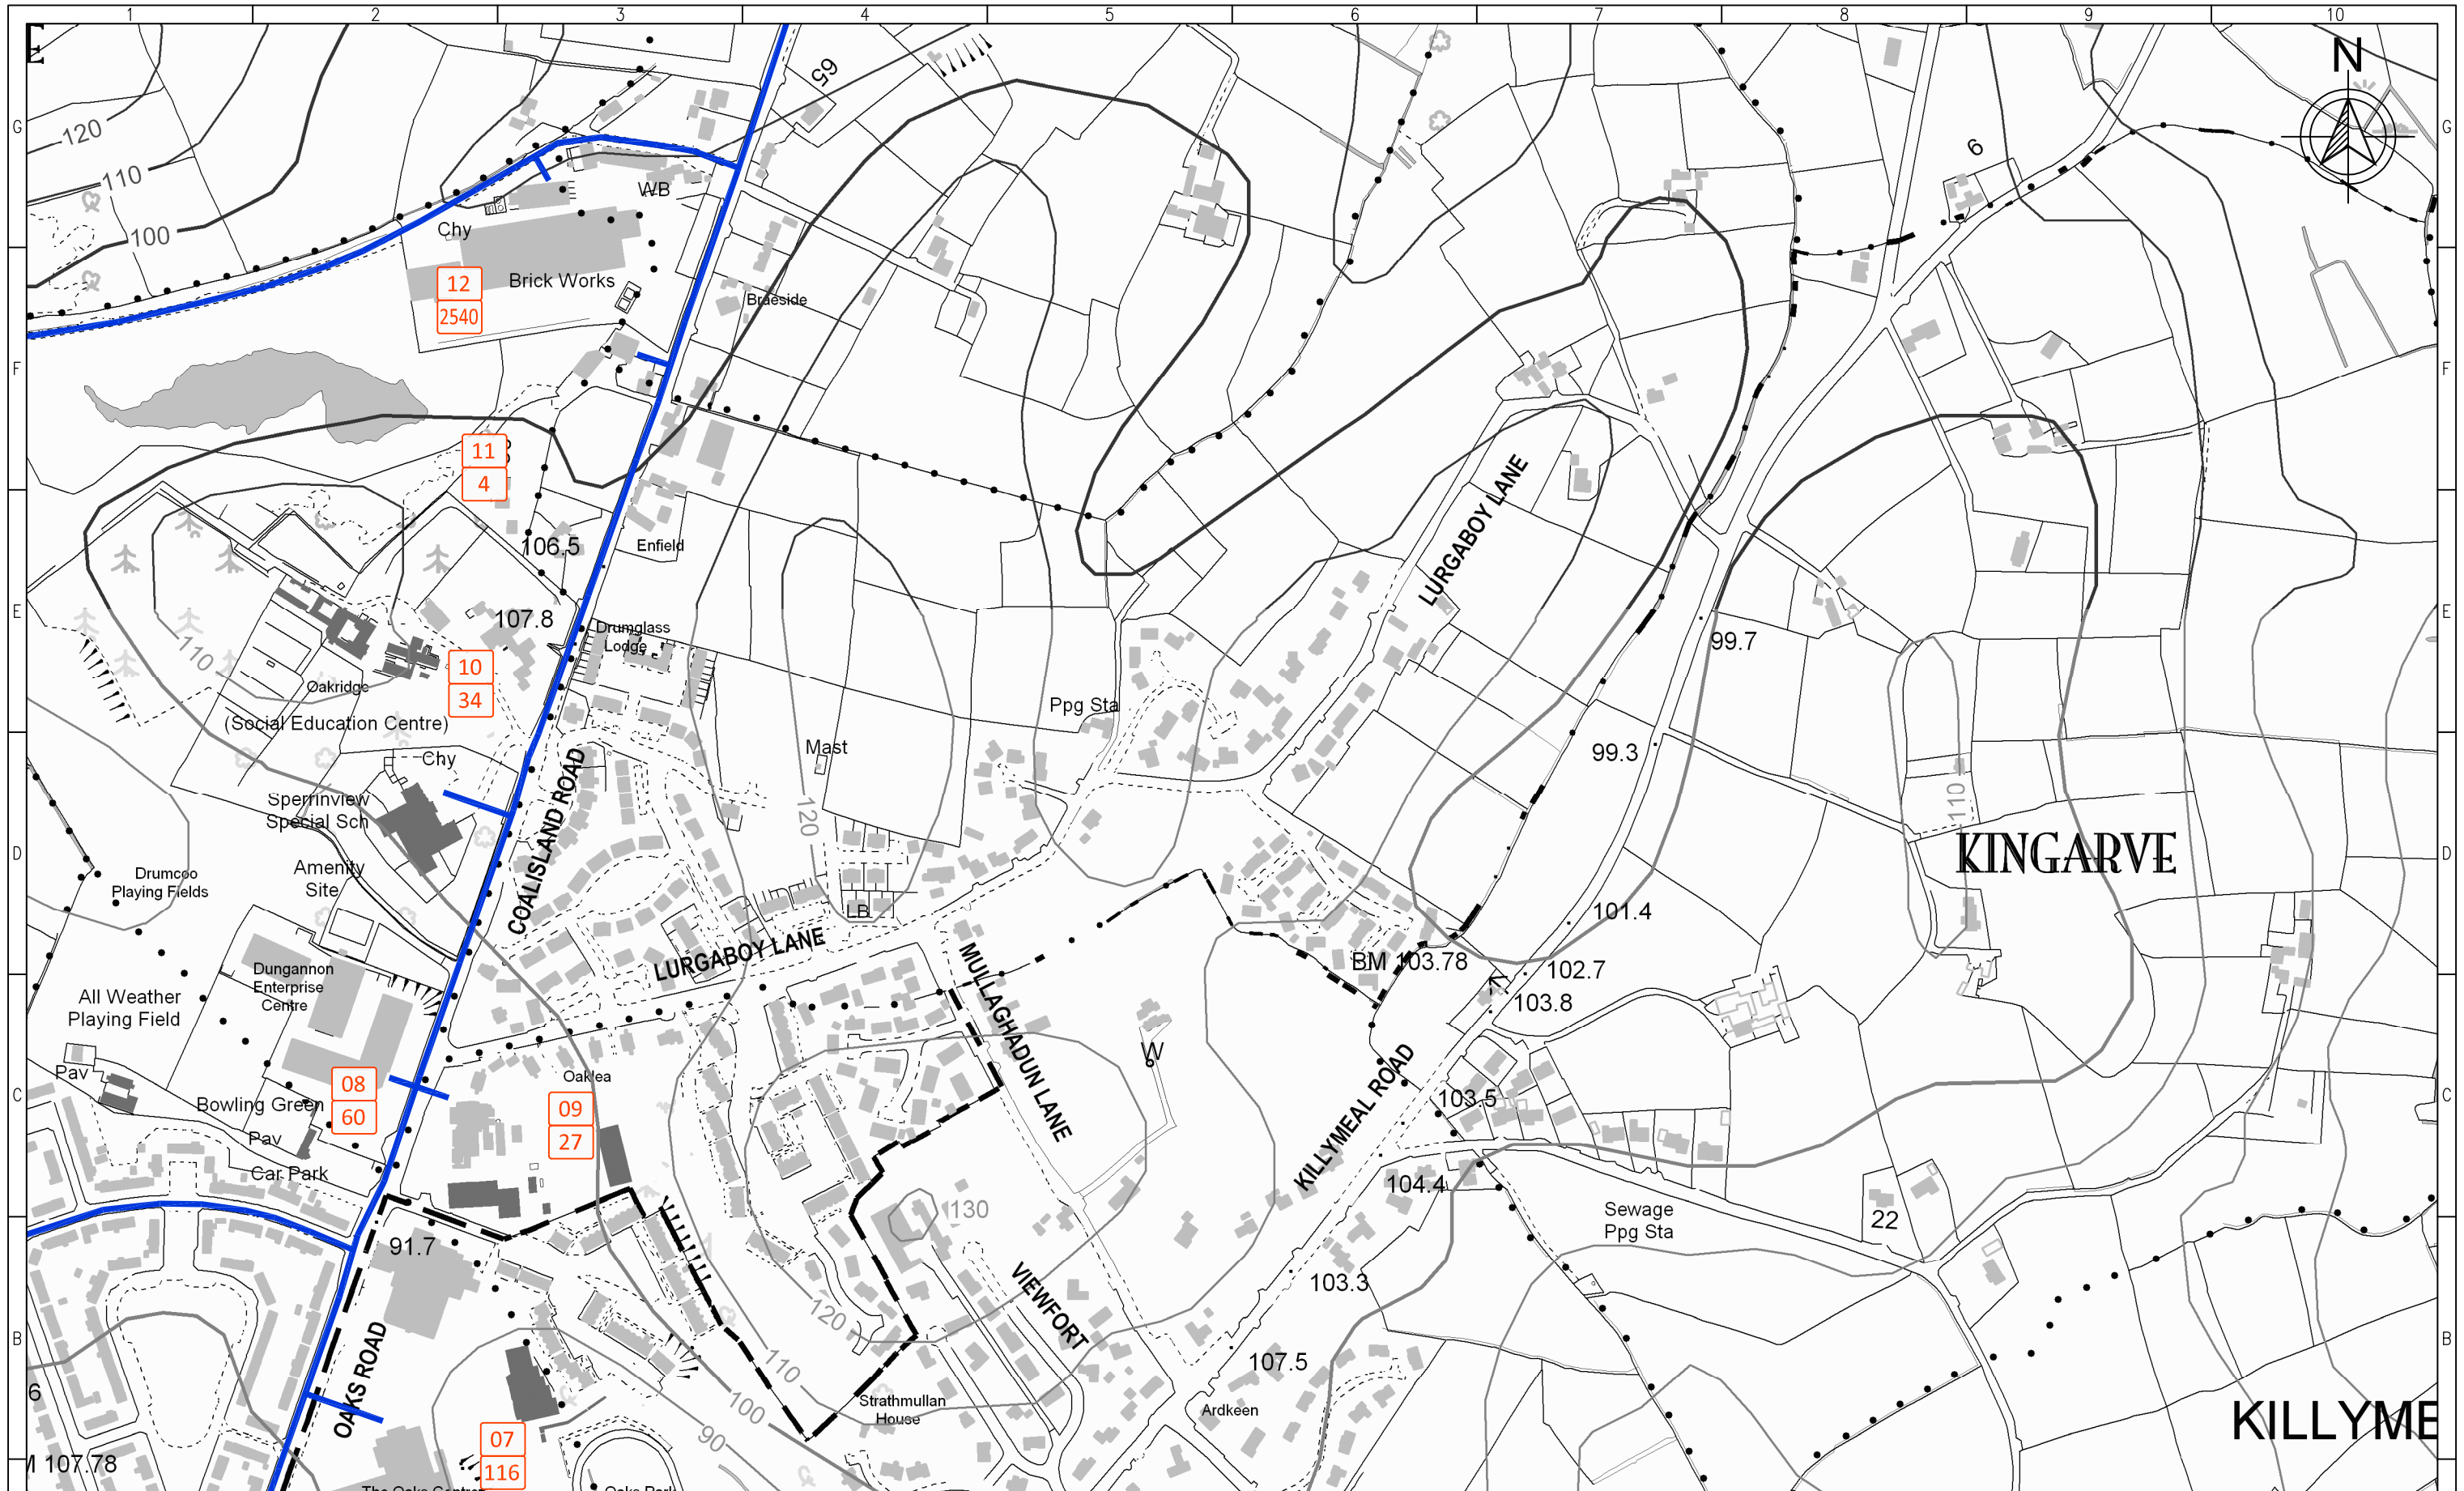

Legend:


- 01 Customer ID No.
- 133 Load (SCMH)
- Proposed Pipeline

Map Index:

858-DUN-001	
858-DUN-002	858-DUN-003
858-DUN-004	858-DUN-005

APPROVALS	
A	ENGINEER
B	PROJECT MANAGER
C	PROJECT DIRECTOR
Revision	
0	
REV	REVISION
	PRELIMINARY ISSUE

	10 Montgomery House, Castlereagh Business Park, 478 Castlereagh Road, Belfast BT5 6BQ. Tel: (0044)0(0)28 9040 2000 Fax No.: (0044)0(0)28 9079 4144			Scale	1:5000/A3
				Project	N.I. GAS PIPELINES
DUNGANNON DISTRIBUTION SYSTEM – MAP 003				Status	DRAFT
				Sheet	1 of 1

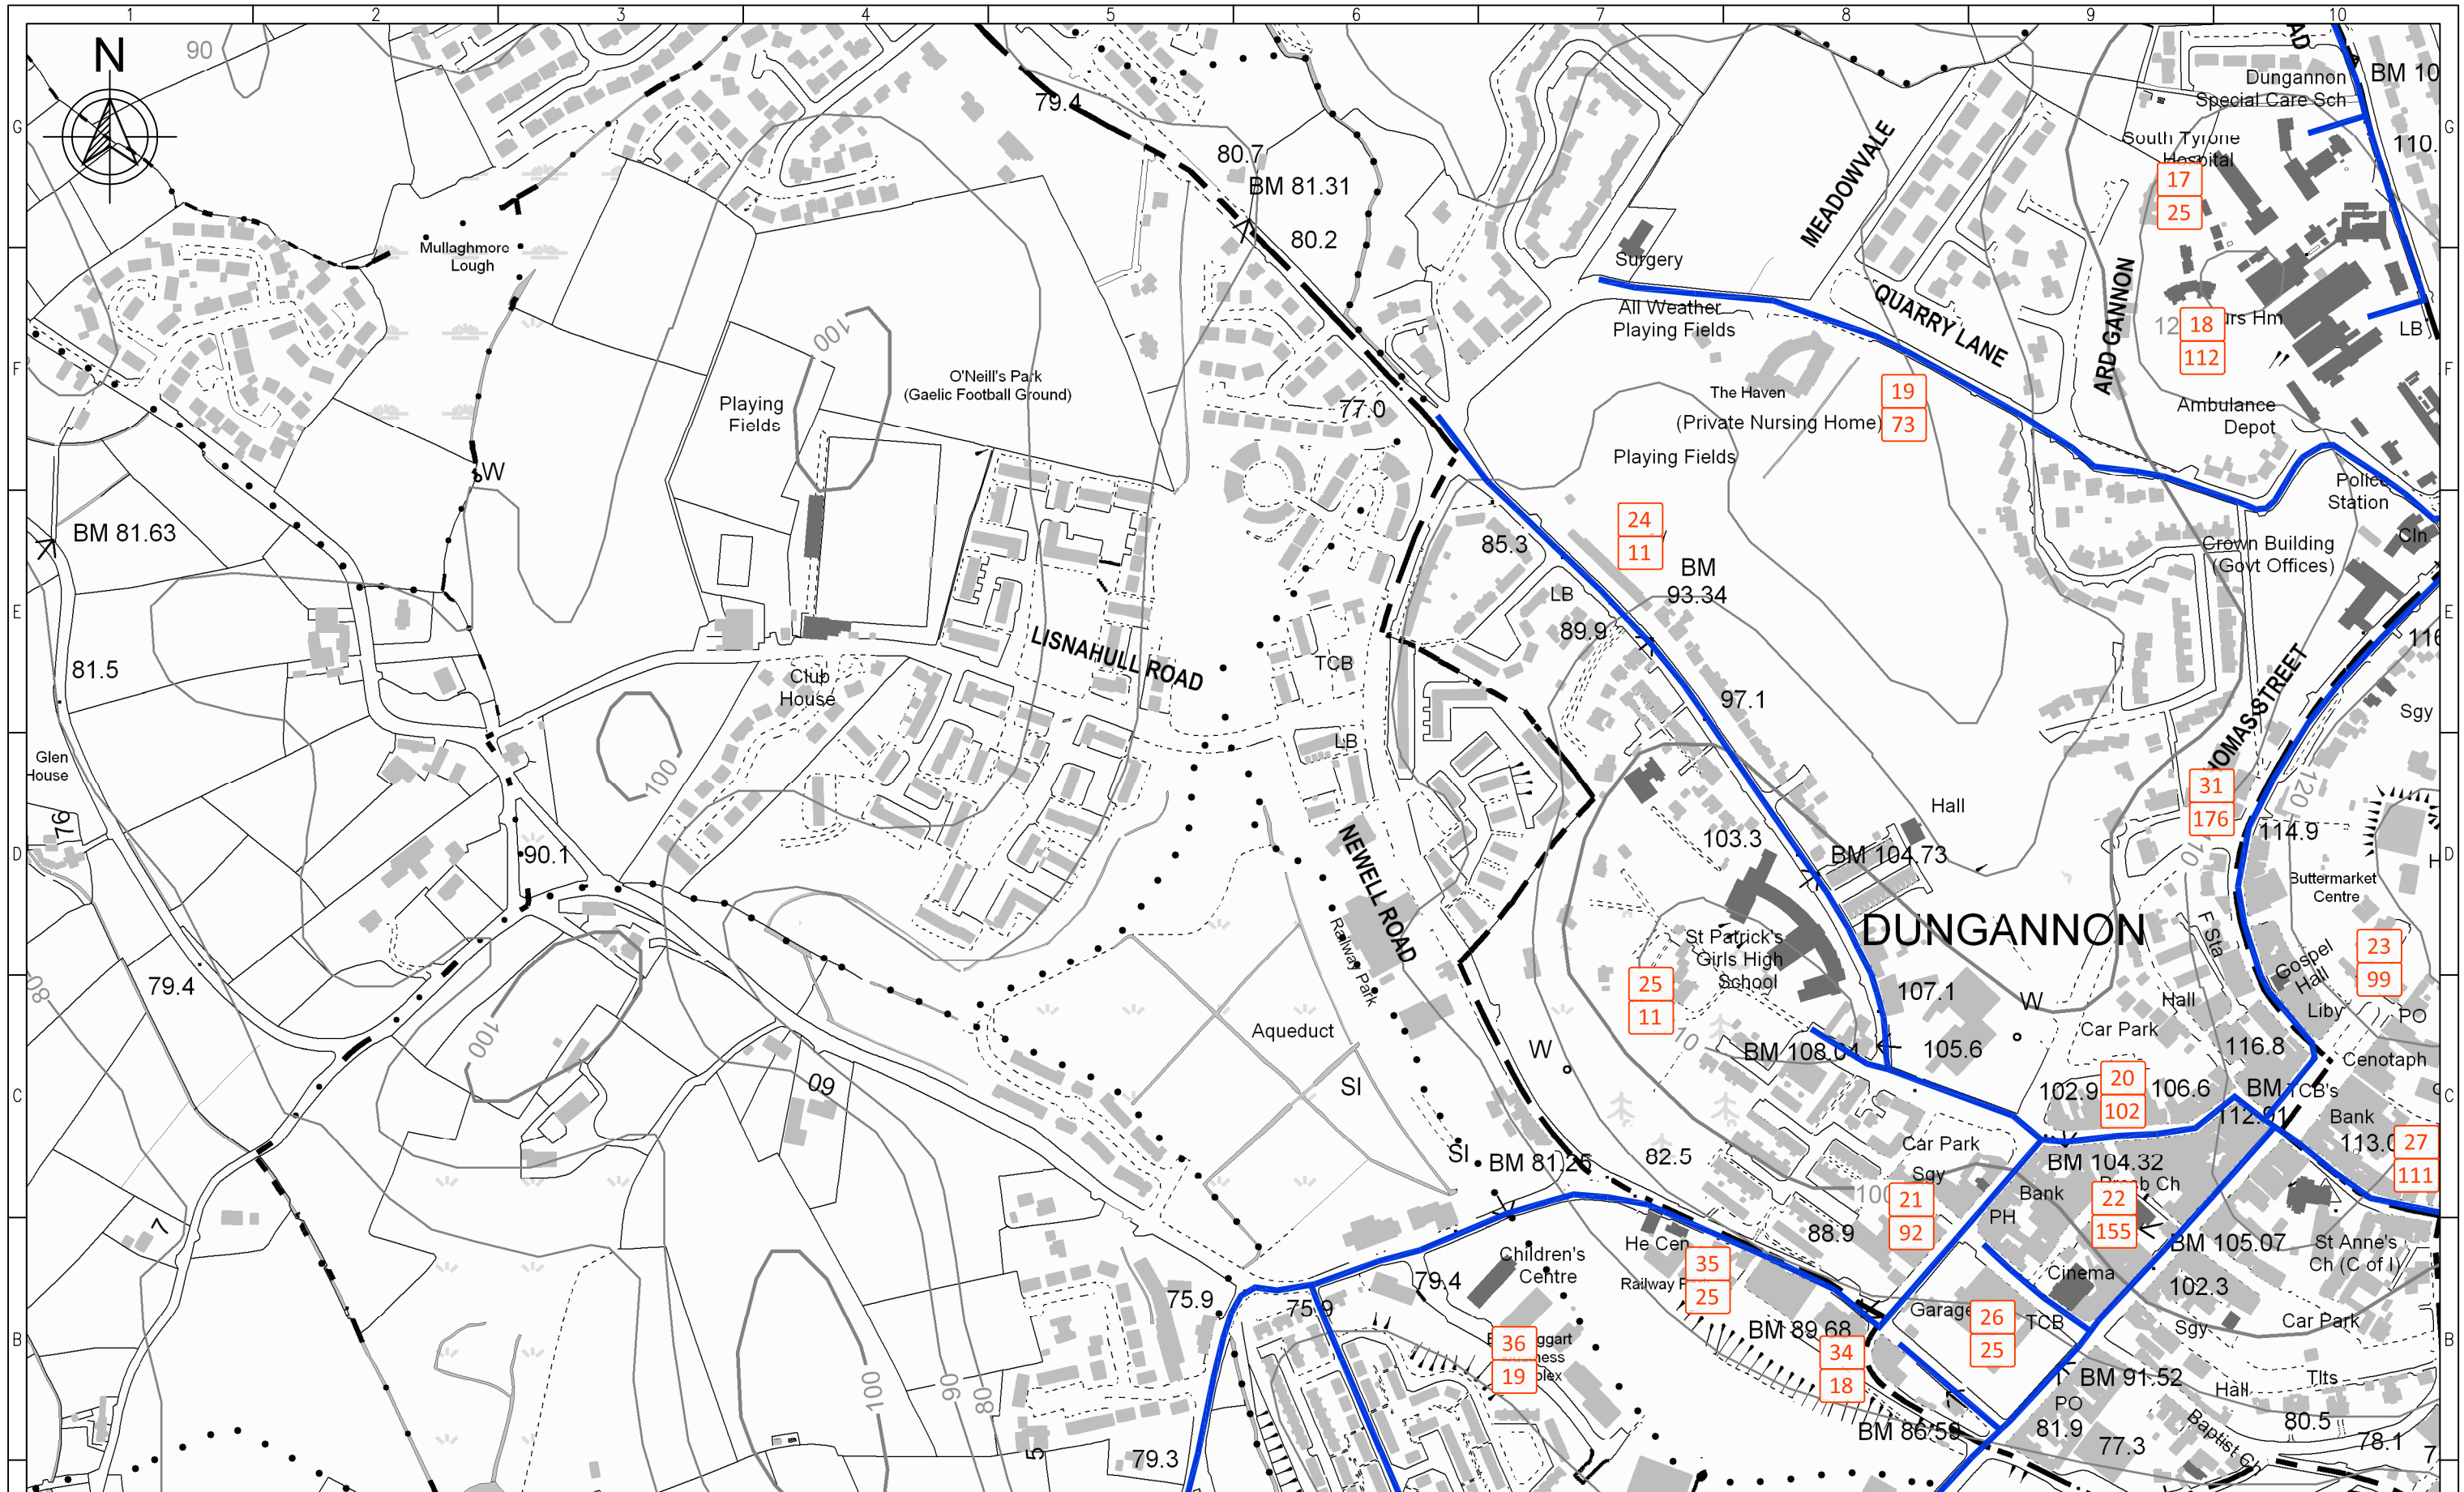

- Legend:**
- 01 ← Customer ID No.
 - 133 ← Load (SCMH)
 - Proposed Pipeline

Map Index:

858-DUN-002	858-DUN-003
858-DUN-004	858-DUN-005
858-DUN-006	858-DUN-007

APPROVALS	
A	ENGINEER
B	PROJECT MANAGER
C	PROJECT DIRECTOR
Revision	
0	
REV	REVISION
	PRELIMINARY ISSUE

10 Montgomery House,
Castlereagh Business Park,
478 Castlereagh Road,
Belfast BT5 6BQ
Tel: (0044)0(0)28 9040 2000
Fax No.: (0044)0(0)28 9079 4144


Project: **N.I. GAS PIPELINES**

Scale: **1:5000/A3**

Drawing Number: **858-DUN-004**

Status: **DRAFT**

Sheet: **1 of 1**

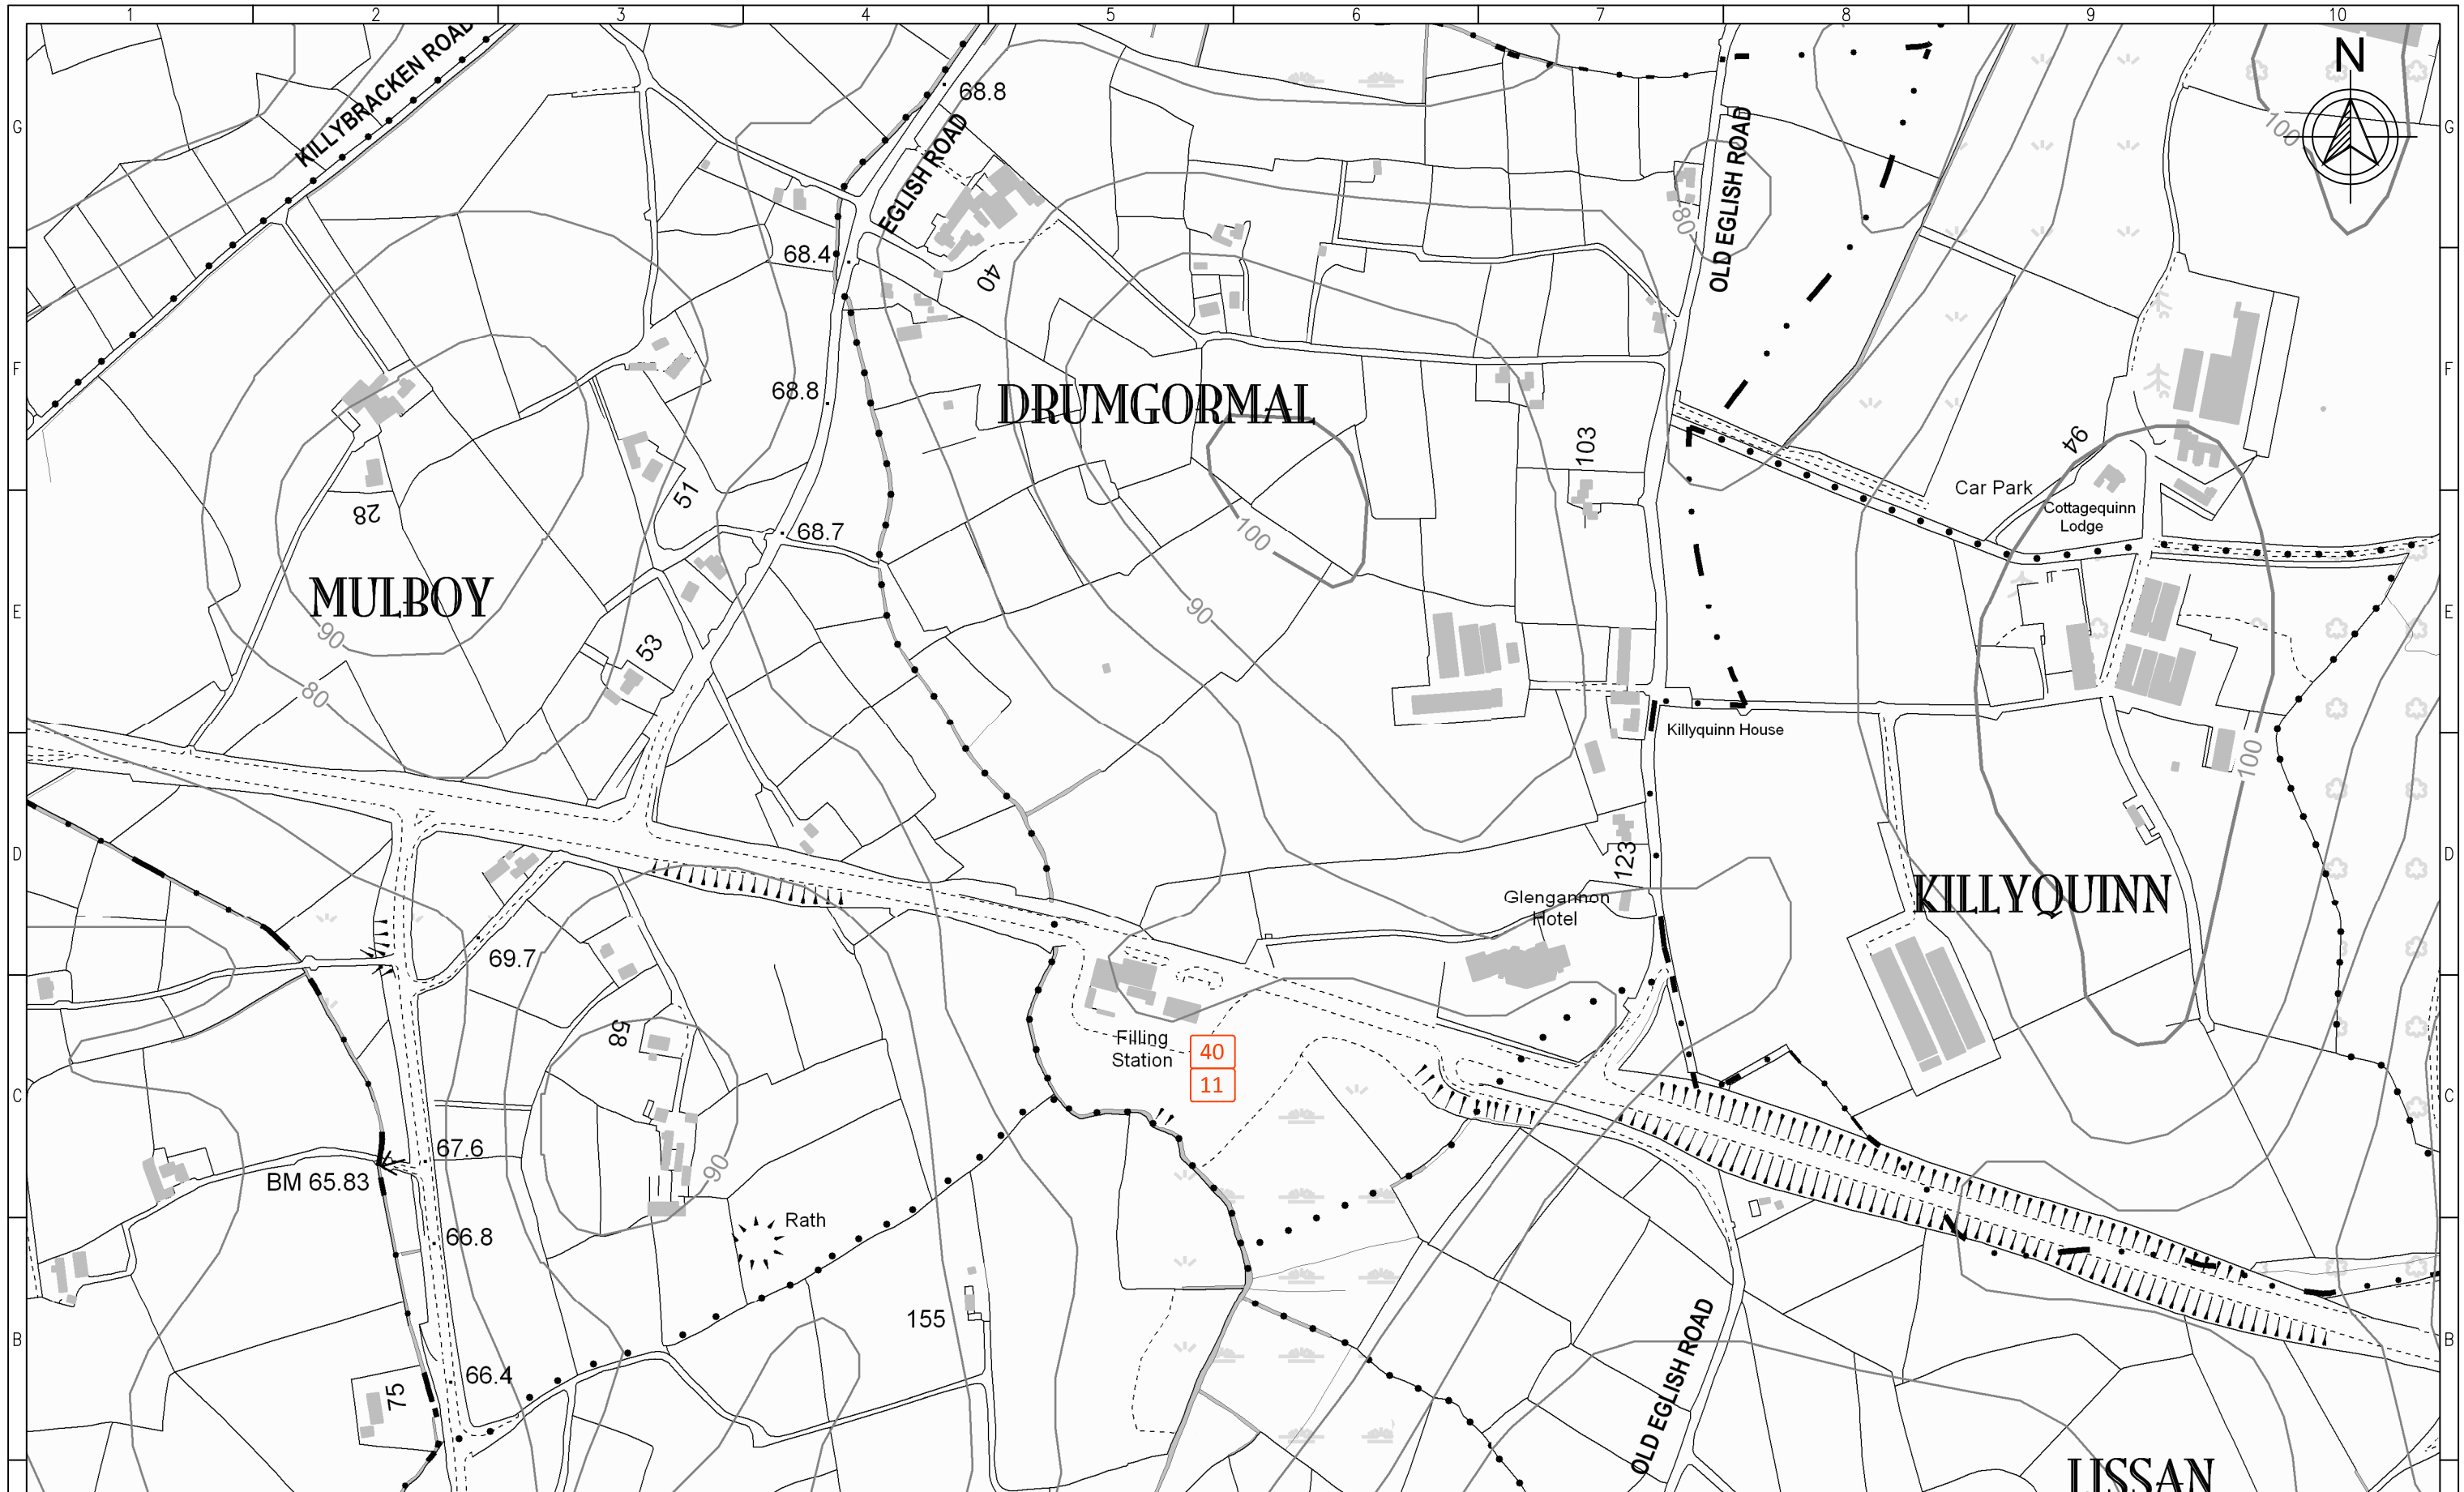

Legend:


- 01 ← Customer ID No.
- 133 ← Load (SCMH)
- Proposed Pipeline

Map Index:

858-DUN-009	858-DUN-010
-------------	-------------

APPROVALS		REVISION	
A	ENGINEER	0	PRELIMINARY ISSUE
B	PROJECT MANAGER		
C	PROJECT DIRECTOR		
Revision		REV	

 FMA <small>FINGLETON McADAM</small>	10 Montgomery House, Castlereagh Business Park, 478 Castlereagh Road, Belfast BT5 69D. Tel: (0044)0(0)28 9040 2000 Fax No.: (0044)0(0)28 9079 4144	 Enterprise, Trade and Investment	 Utility Regulator
Project: N.I. GAS PIPELINES		Scale: 1:5000/A3	
DUNGANNON DISTRIBUTION SYSTEM – MAP 010		Drawing Number: 858-DUN-010	
		Status: DRAFT	
		Sheet 1 of 1	

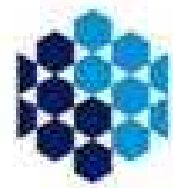

Department of
**Enterprise, Trade
and Investment**



Utility Regulator
ELECTRICITY GAS WATER

**Study into Potential Extension of Natural Gas
and Related Services in Northern Ireland**


COALISLAND
Distribution System Maps
SCALE – 1:5000

DRAWING NO's: 858-COA-001 to 858-COA-003



**1C Montgomery House,
Castlereagh Business Park,
478 Castlereagh Road,
Belfast, BT5 6BQ.**

Tel: (0044)(0)28 9040 2000 Fax: (0044)(0)28 9079 4144

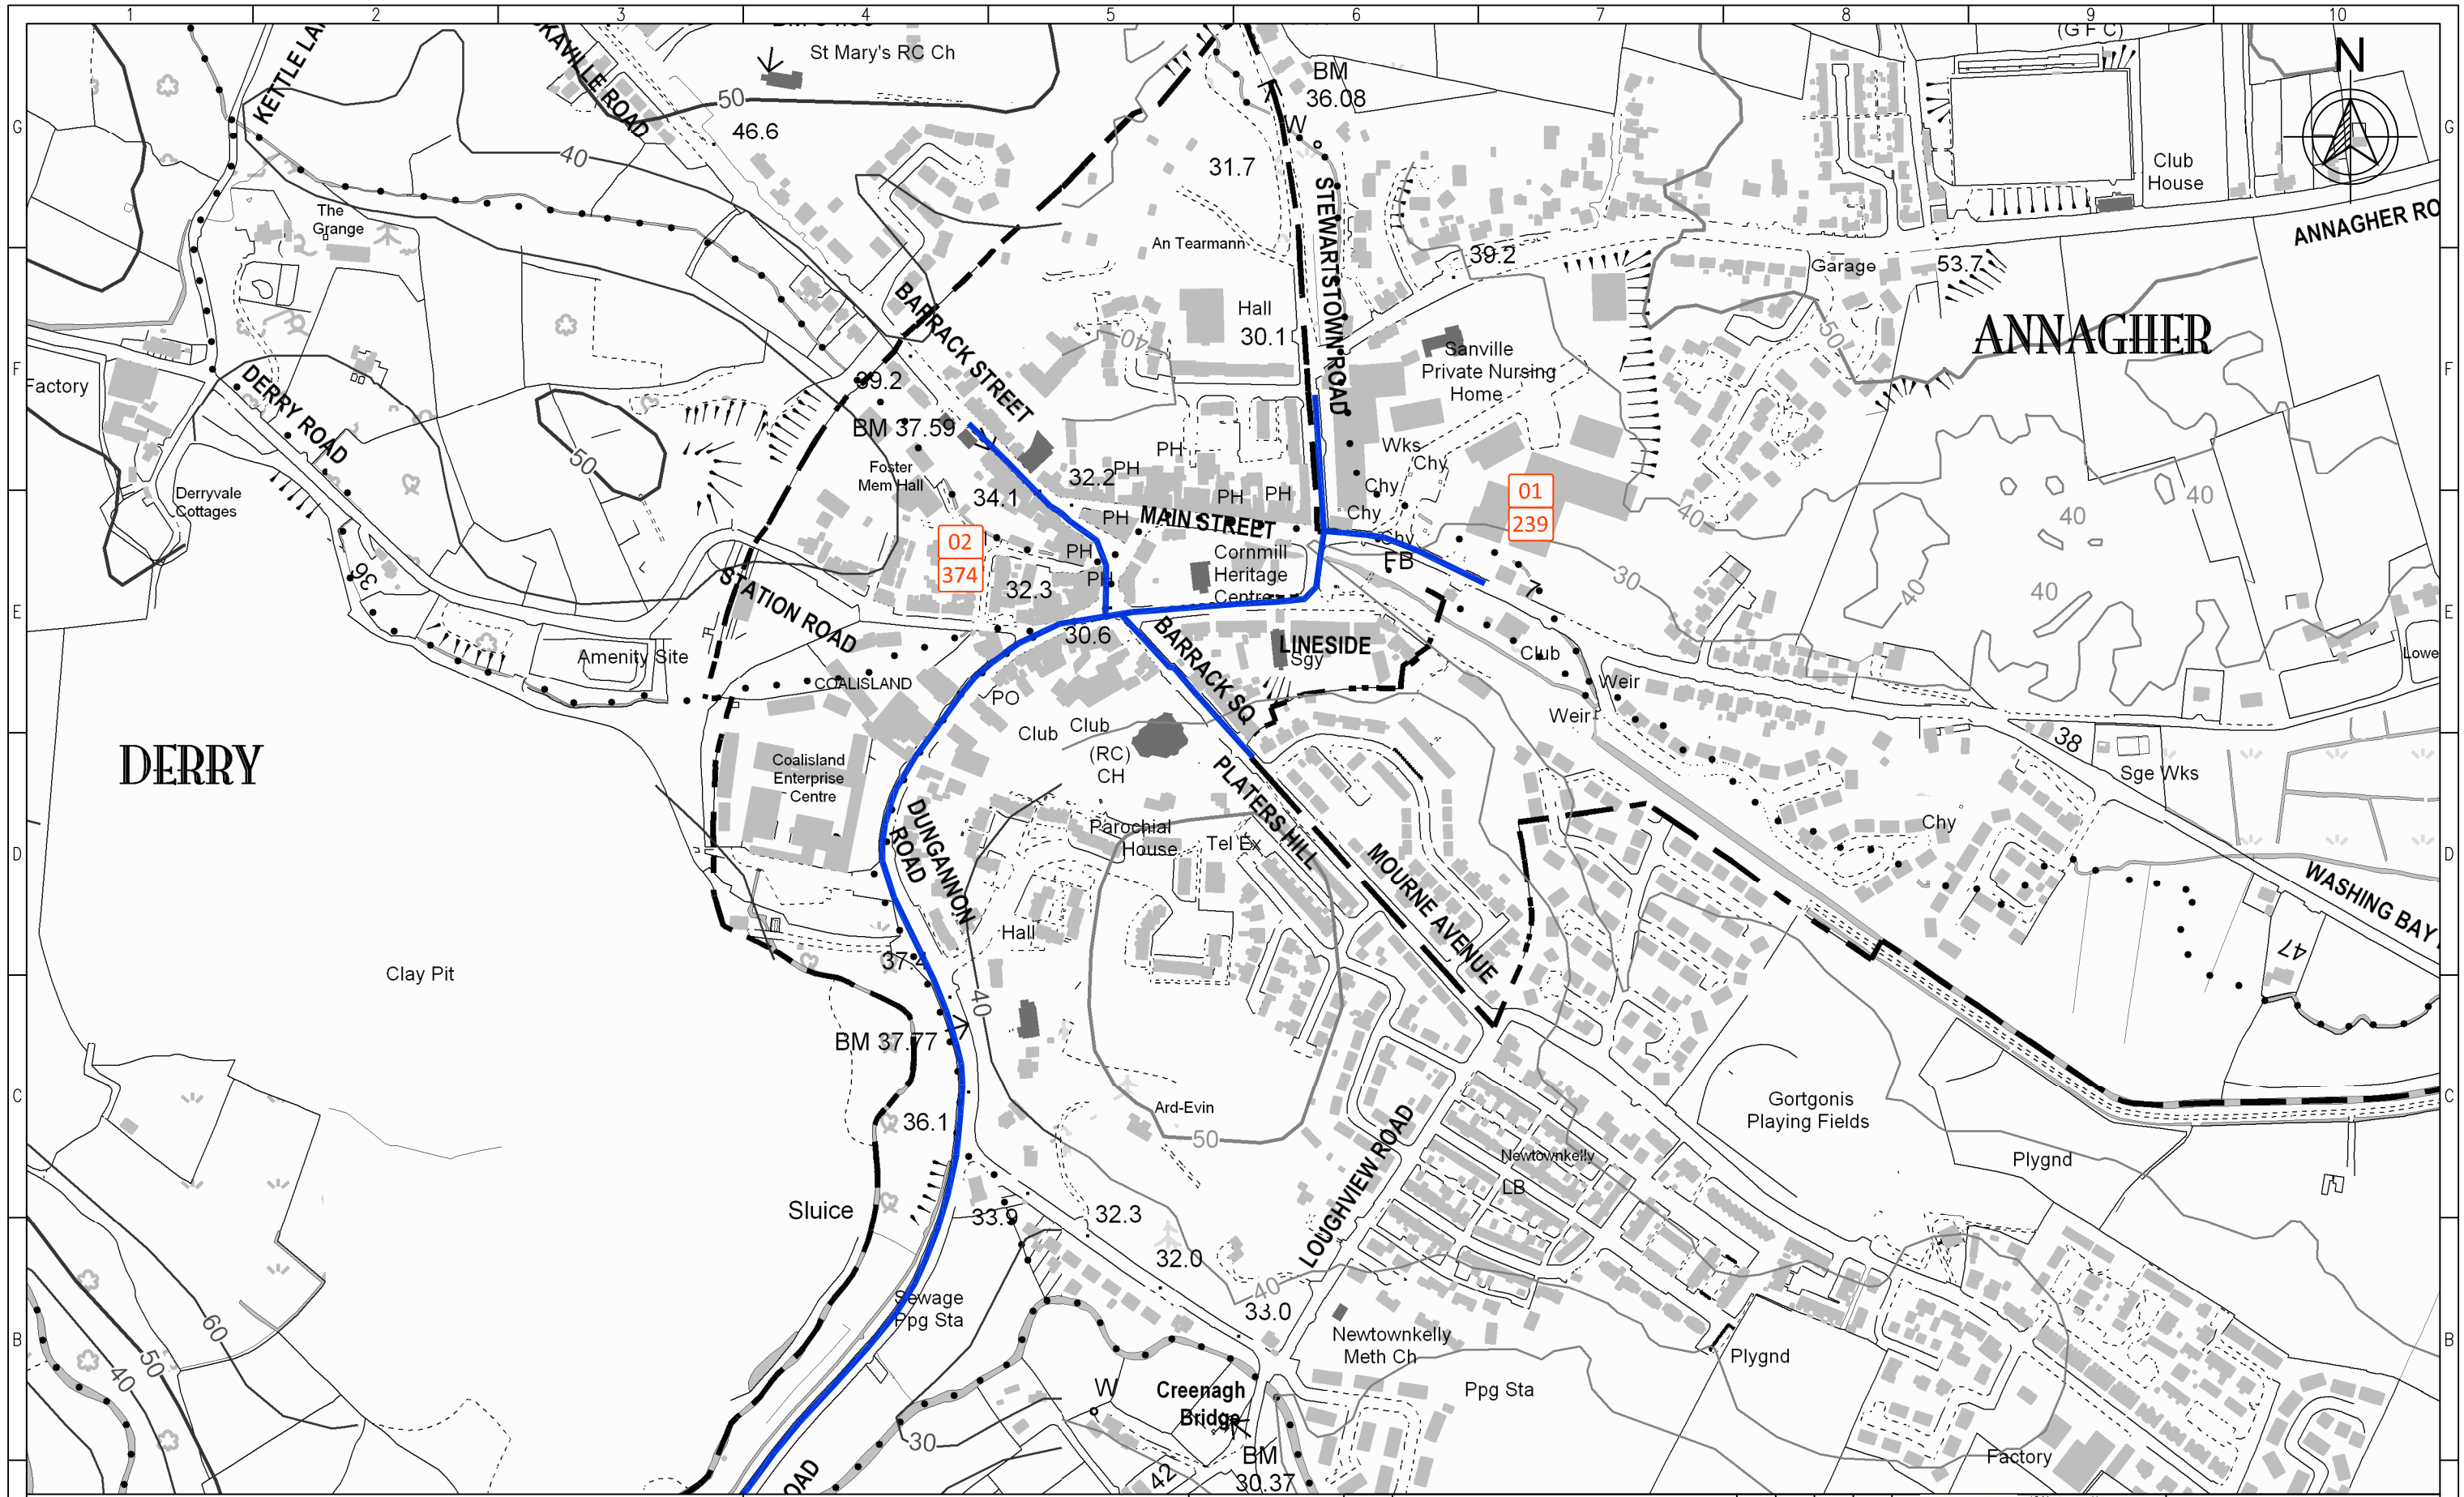

- Legend:**
- 01 Customer ID No.
 - 133 Load (SCMH)
 - Proposed Pipeline

Map Index:

858-COA-001	858-COA-002	858-COA-003
-------------	-------------	-------------

APPROVALS		
A	ENGINEER	
B	PROJECT MANAGER	
C	PROJECT DIRECTOR	
Revision: 0		
REV	REVISION	
PRELIMINARY ISSUE		
REV BY		
APPROVED		

FMA
FINGLETON McADAM

10 Montgomery House,
Castlereagh Business Park,
478 Castlereagh Road,
Belfast BT5 6BQ.
Tel: (0044)0(0)28 9040 2000
Fax No.: (0044)0(0)28 9079 4144

Project: N.I. GAS PIPELINES

Scale: 1:5000/A3

Drawing Number: 858-COA-003

Status: DRAFT

Sheet: 1 of 1