


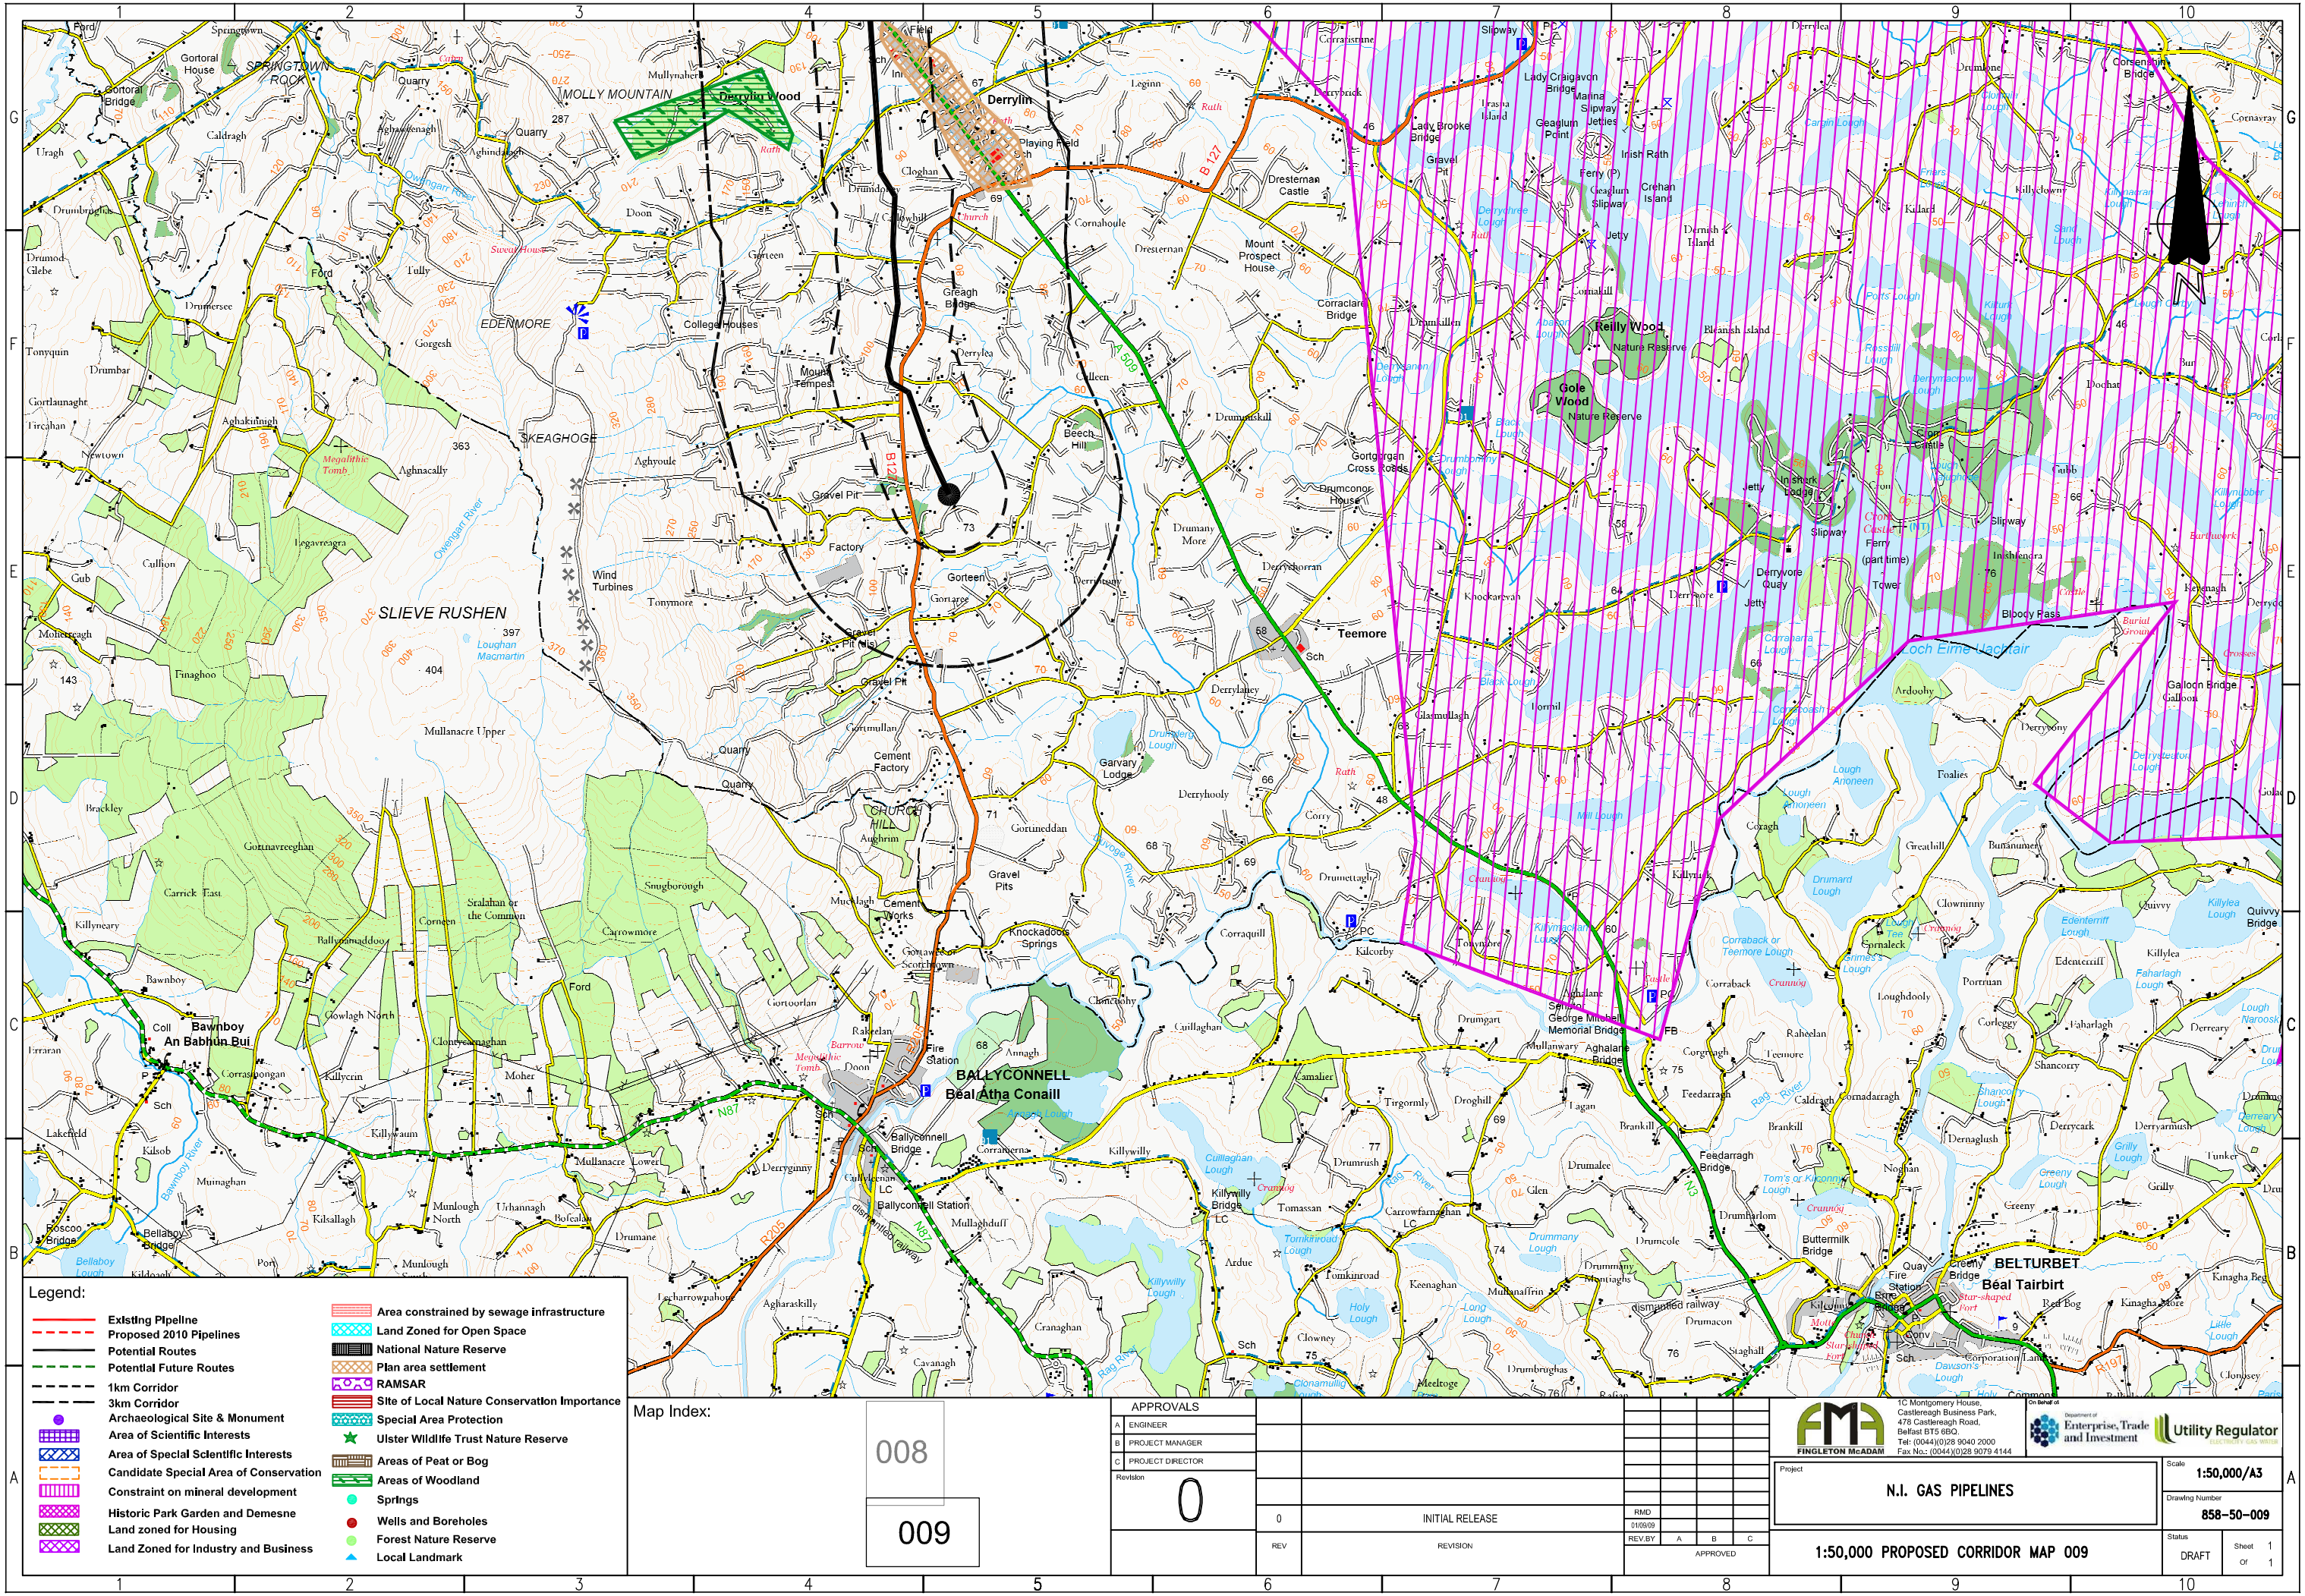

- Legend:**
- Existing Pipeline
 - Proposed 2010 Pipelines
 - Potential Routes
 - Potential Future Routes
 - 1km Corridor
 - 3km Corridor
 - Archaeological Site & Monument
 - Area of Scientific Interests
 - Area of Special Scientific Interests
 - Candidate Special Area of Conservation
 - Constraint on mineral development
 - Historic Park Garden and Demesne
 - Land zoned for Housing
 - Land Zoned for Industry and Business
 - Area constrained by sewage infrastructure
 - Land Zoned for Open Space
 - National Nature Reserve
 - Plan area settlement
 - RAMSAR
 - Site of Local Nature Conservation Importance
 - Special Area Protection
 - Ulster Wildlife Trust Nature Reserve
 - Areas of Peat or Bog
 - Areas of Woodland
 - Springs
 - Wells and Boreholes
 - Forest Nature Reserve
 - Local Landmark

Map Index:

008

009

APPROVALS

A ENGINEER
B PROJECT MANAGER
C PROJECT DIRECTOR
Revision

0

INITIAL RELEASE

REVISION

FMA
FINGLETON MACADAM

10 Montgomery House,
Castlereagh Business Park,
478 Castlereagh Road,
Belfast BT5 6DQ
Tel: (0044)028 9040 2000
Fax No: (0044)028 9079 4144

Enterprise, Trade
and Investment
Utility Regulator

N.I. GAS PIPELINES

1:50,000 PROPOSED CORRIDOR MAP 009

Scale
1:50,000/A3
Drawing Number
858-50-009
Status
DRAFT
Sheet
1
of
1